

Project: Living Shoreline

Proposed Project Cross-section for:
Applicant Name
Mailing Address, Town, County, State

Notes:


Maximum Channelward Distance; Amount of Clean Sand Fill (cubic yds.), Amount of Planting Area (Sq Ft.) for both low marsh (*S. alterniflora*) and high marsh (*S. patens*), Slope of planting area; number of plants; Marsh maintenance plan (draft)

DATE, Page X of Y

Top of Sill = + 2.4 ft

MHW = + 1.9 ft

MLW = 0.0 ft.

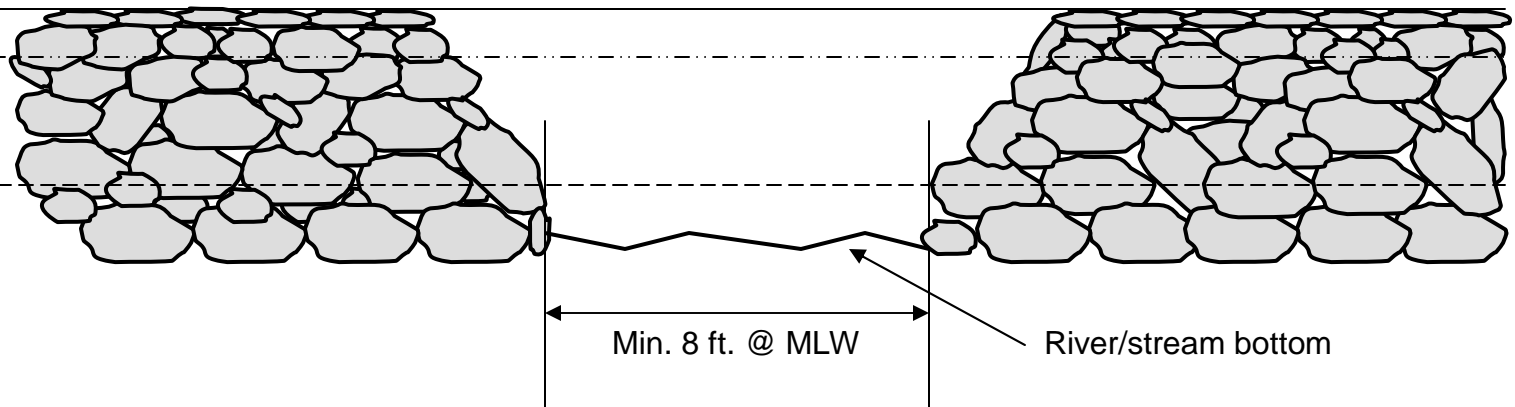

Cross-Section: Typical Sill Opening


Low Profile Stone Sill

Project: Living Shoreline

Notes: Bottom of sill opening below the MLWL

Proposed Project Cross-section for:
Applicant Name
Mailing Address, Town, County, State

DATE, Page X of Y

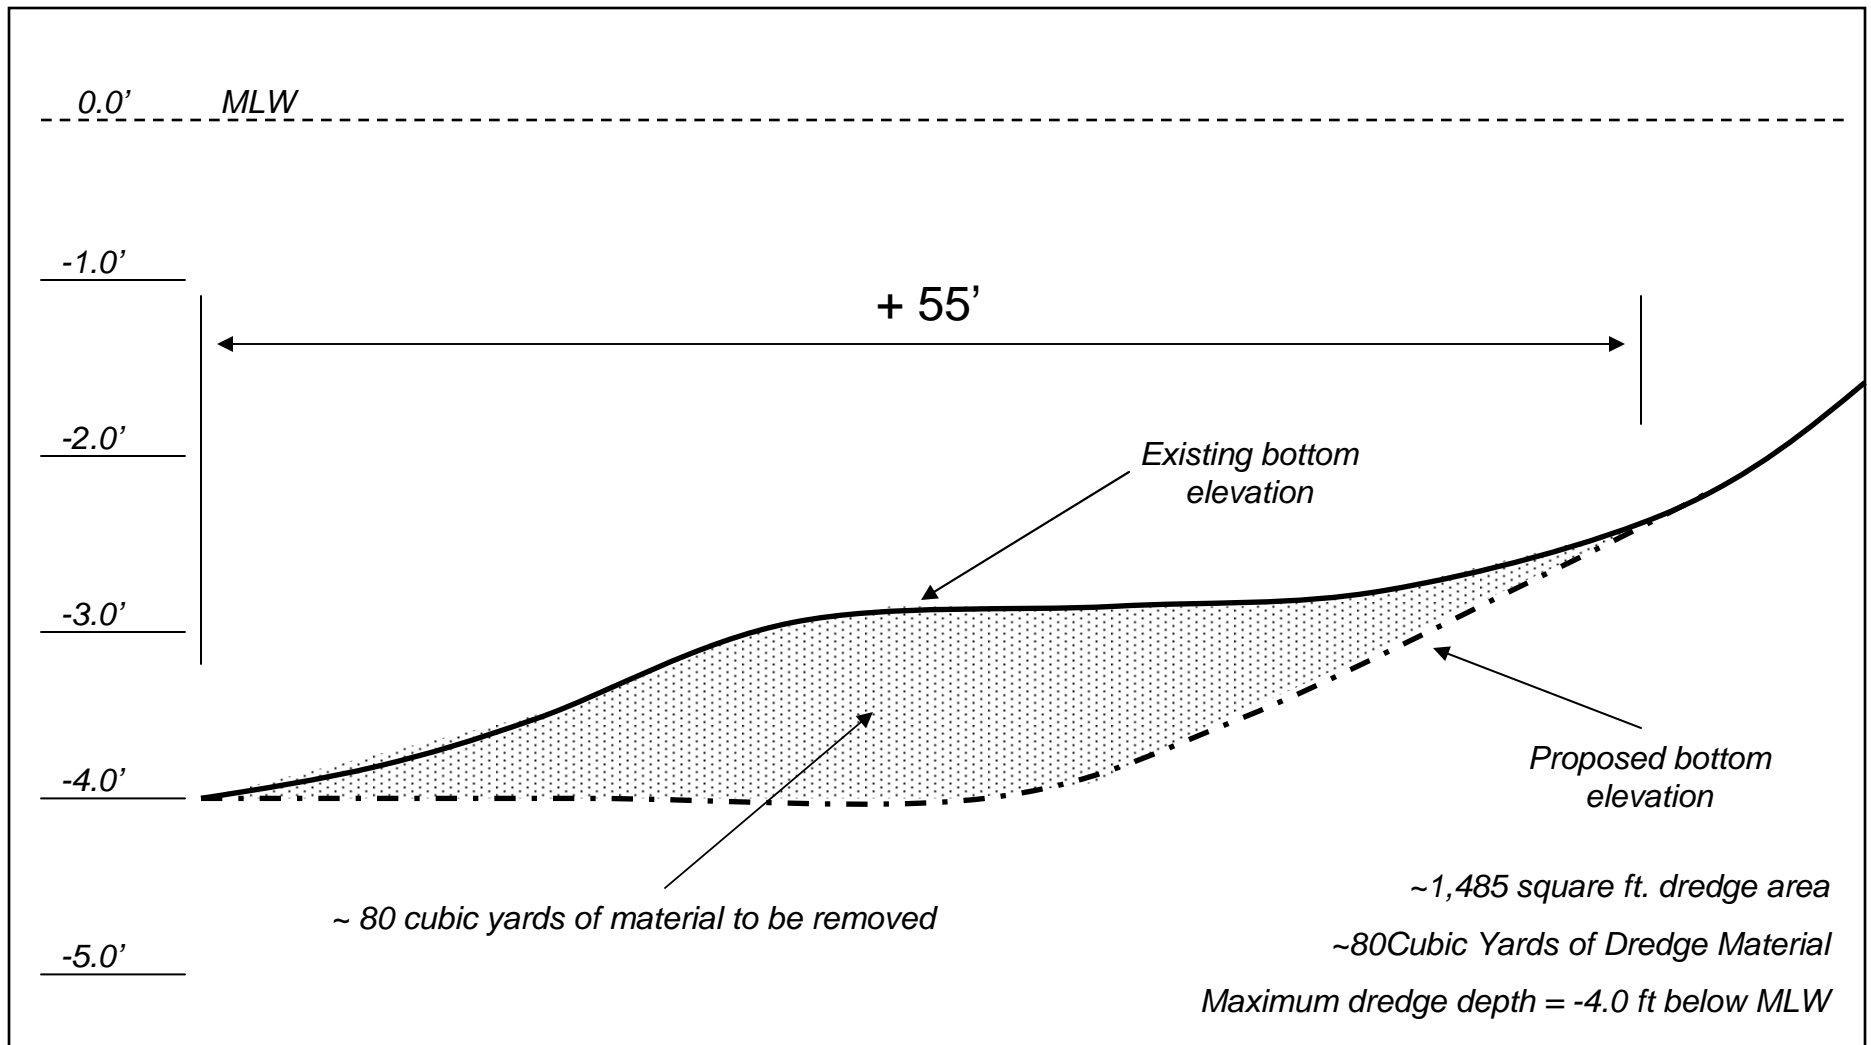

Project: Minor Dredging

PROJECT NOTES:

Method of transport


Address of Dredge Disposal Site

Proposed Project Cross-section for:

Applicant Name

Mailing Address, Town, County, State

DATE Page X of Y

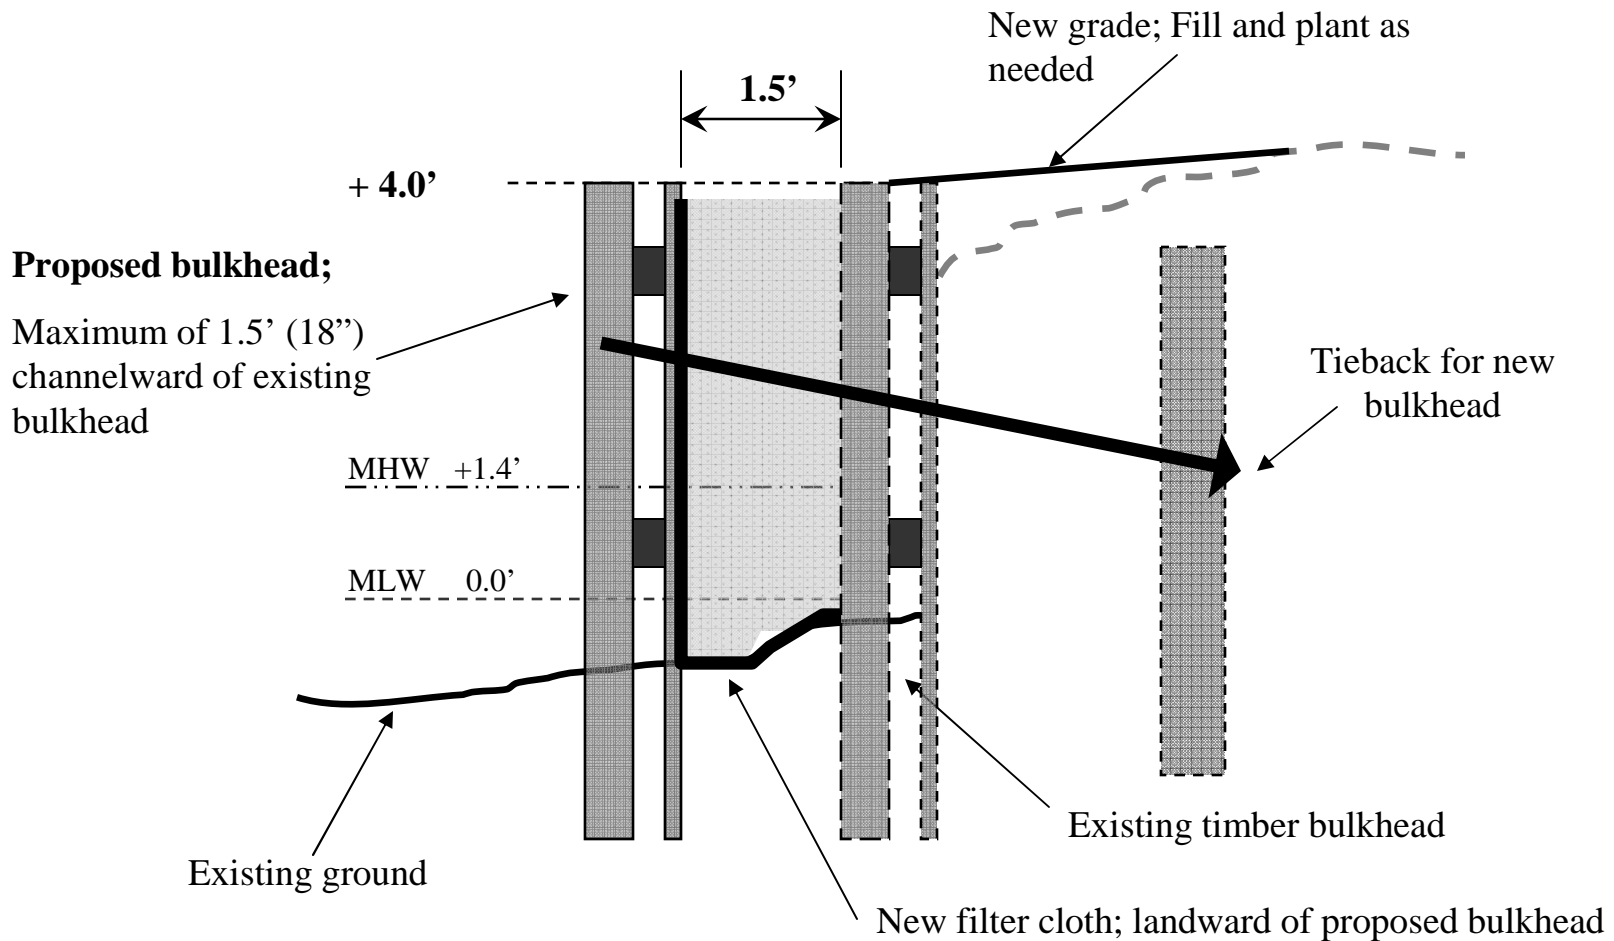


Project: Replacement Bulkhead

PROJECT NOTES:

Proposed Project Cross-section for:
Applicant Name
Mailing Address, Town, County, State

110 Linear Feet of Replacement Bulkhead,
constructed no more than 1.5-feet (18")
channelward of existing structure.

DATE, Page X of Y

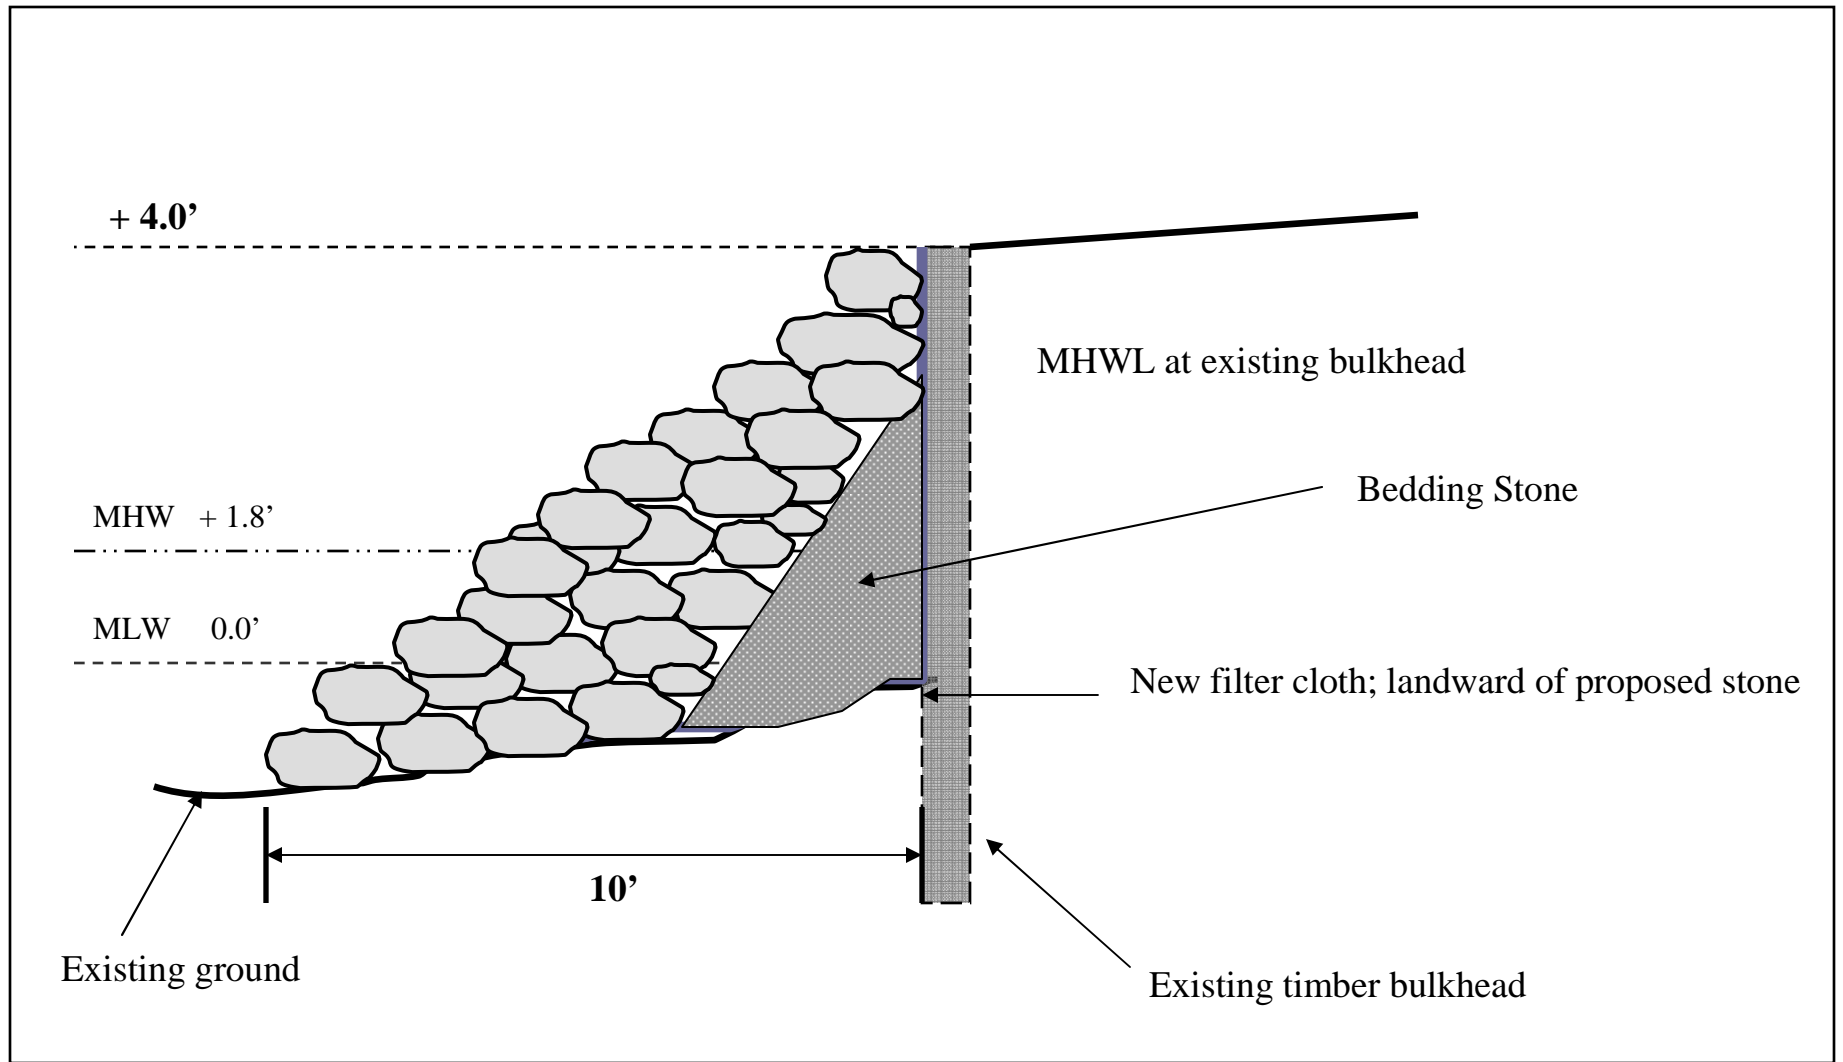


Project: Stone Revetment Channelward of Existing Bulkhead

Proposed Project:

Proposed Project Applicant:
Applicant Name
Mailing Address, Town, County, State




NOTES: XXX Linear Feet of Stone
Revetment extending X feet channelward
of an existing Bulkhead

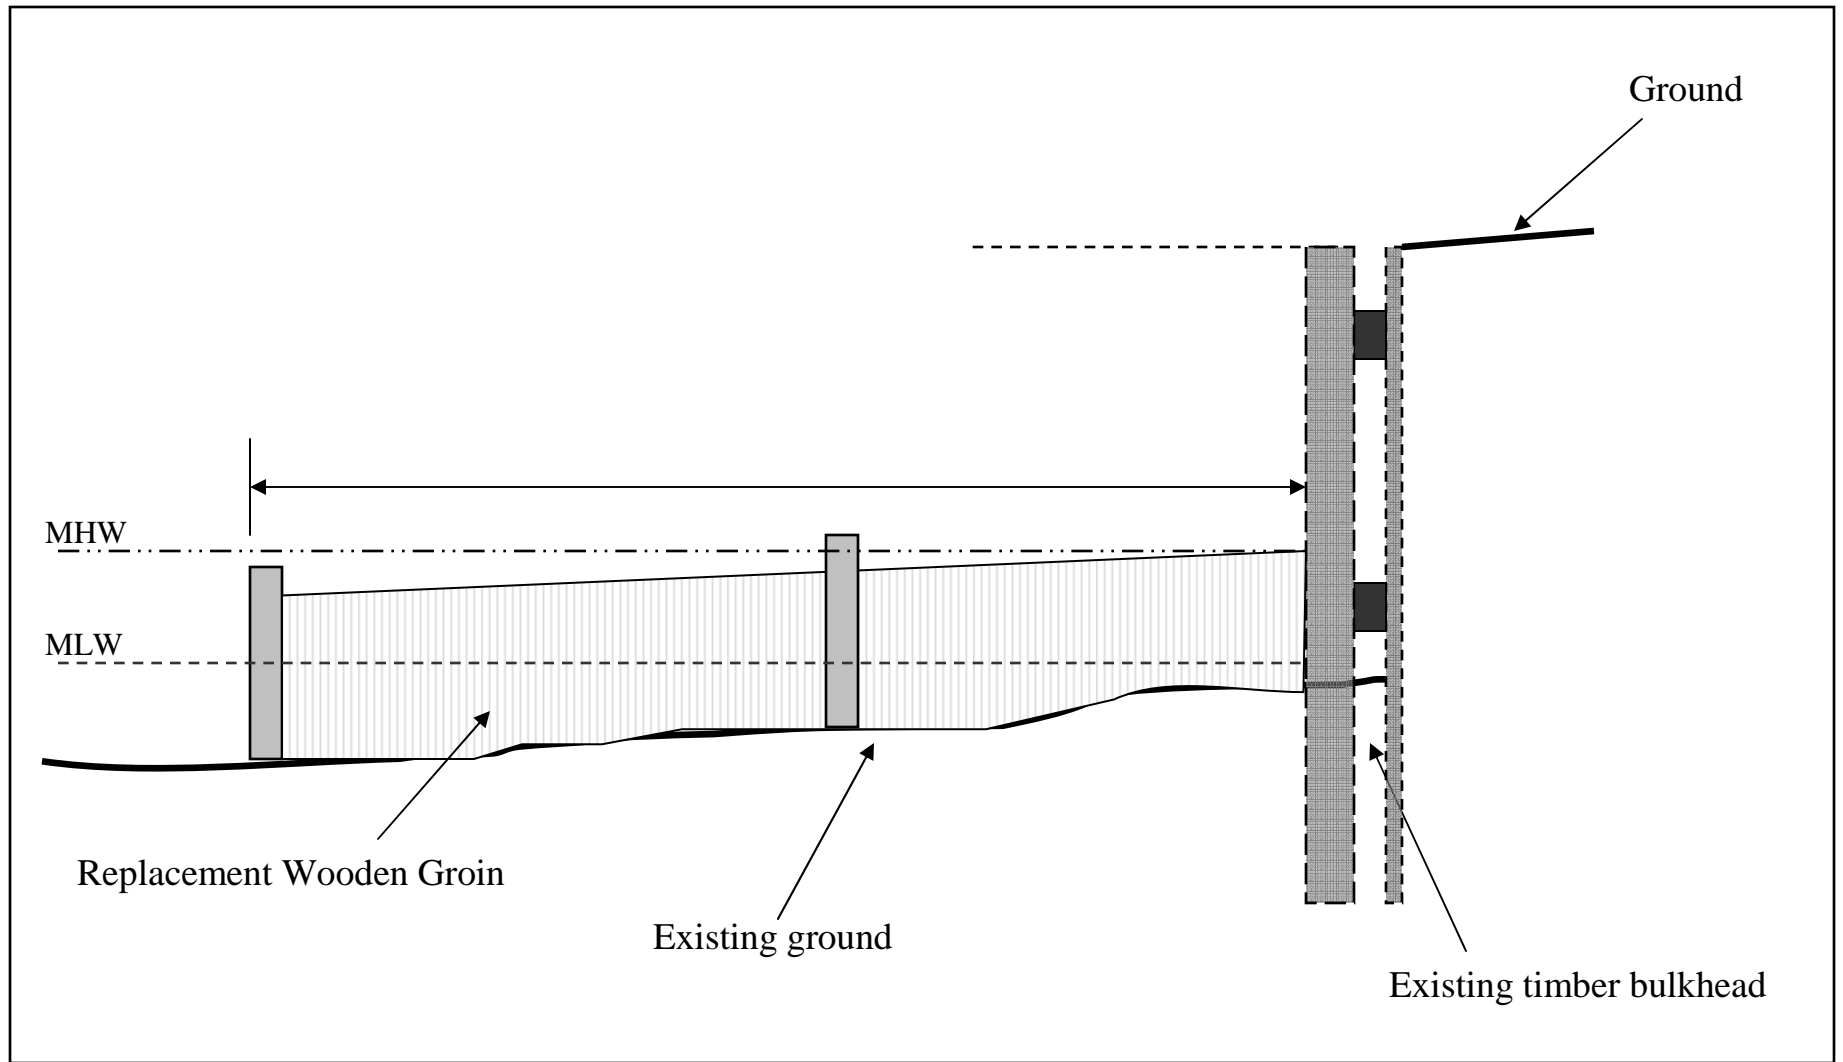

Project: Replacement Wooden Groin

on Existing Bulkhead

Proposed Project Cross-section for:
Applicant Name
Address, City, Zipcode

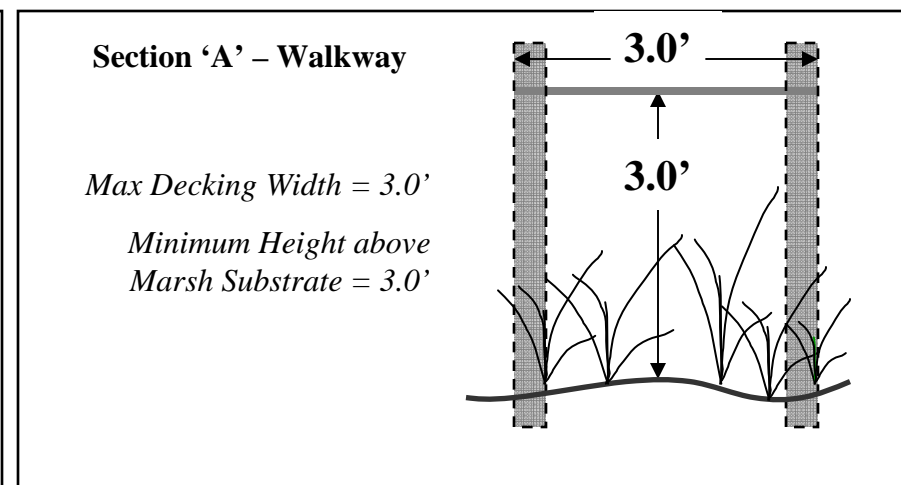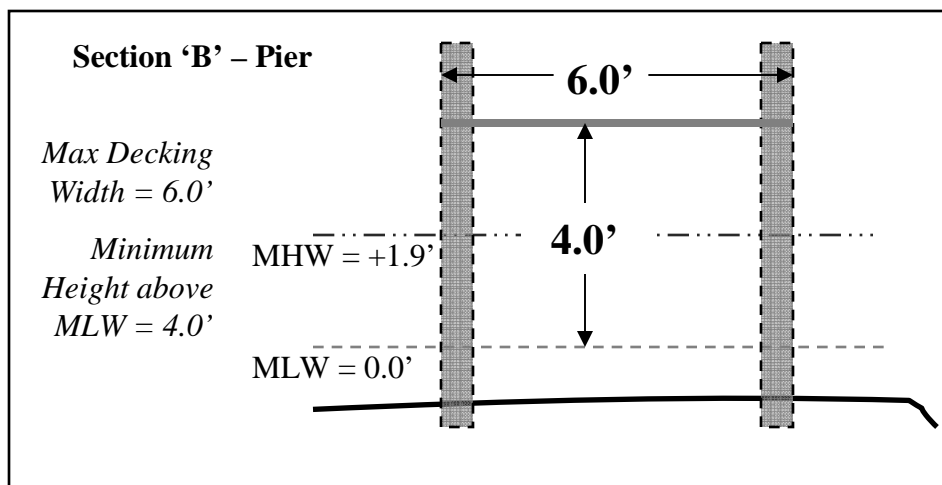
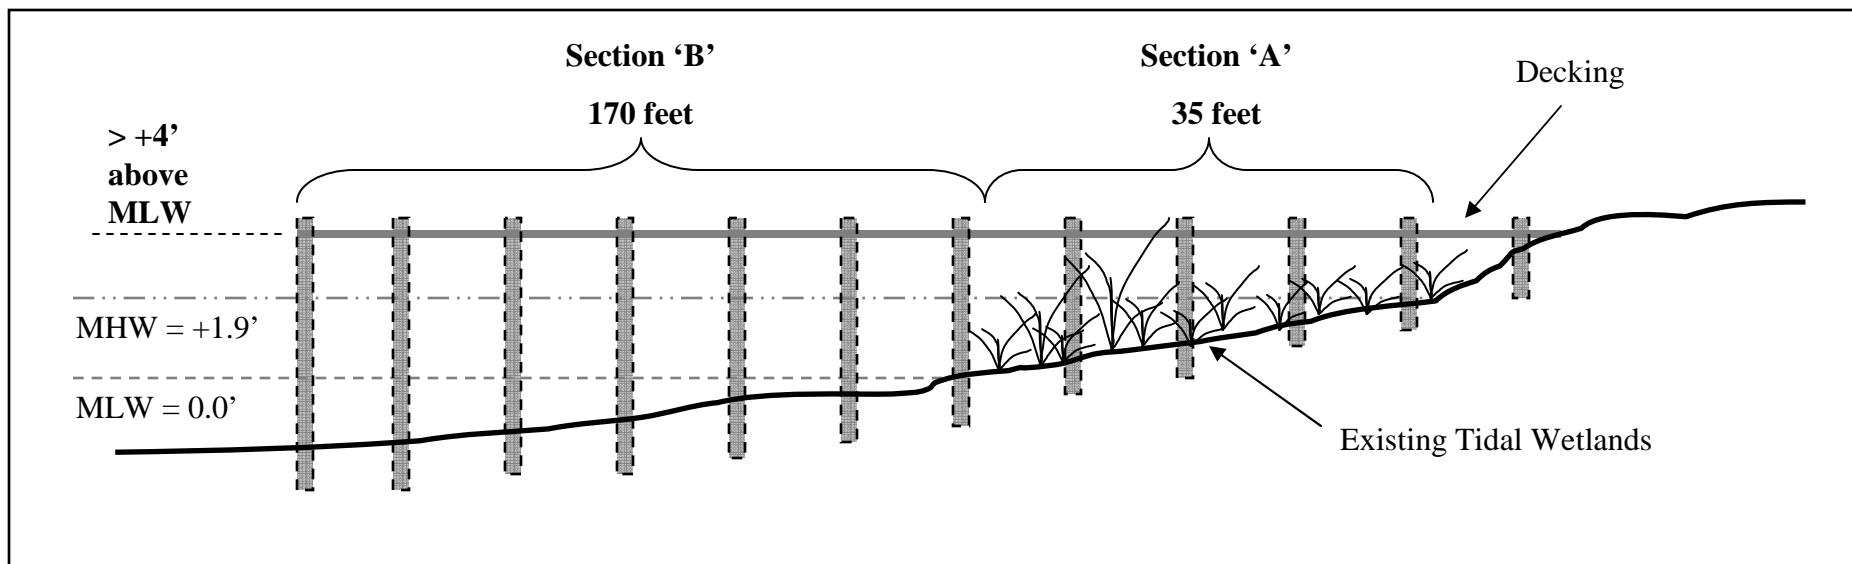


Pier Project

Proposed Project Cross-section for:
Applicant Name
Mailing Address, Town, County, State

PROJECT NOTES:

DATE, Page X of Y

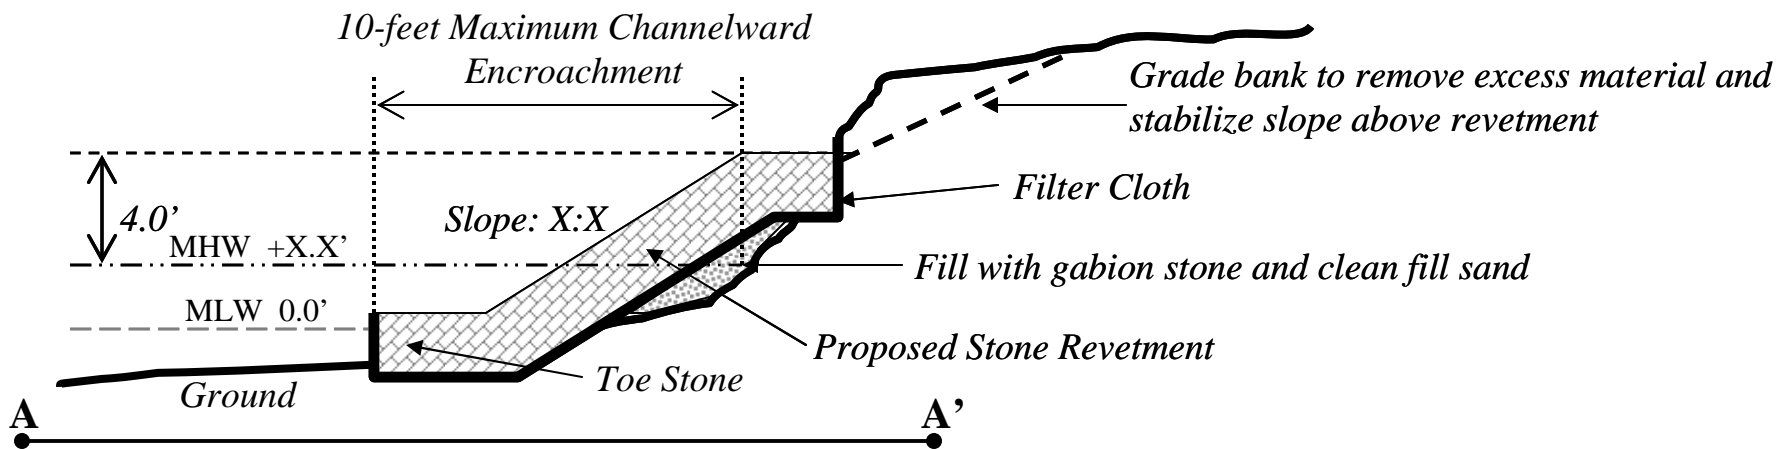
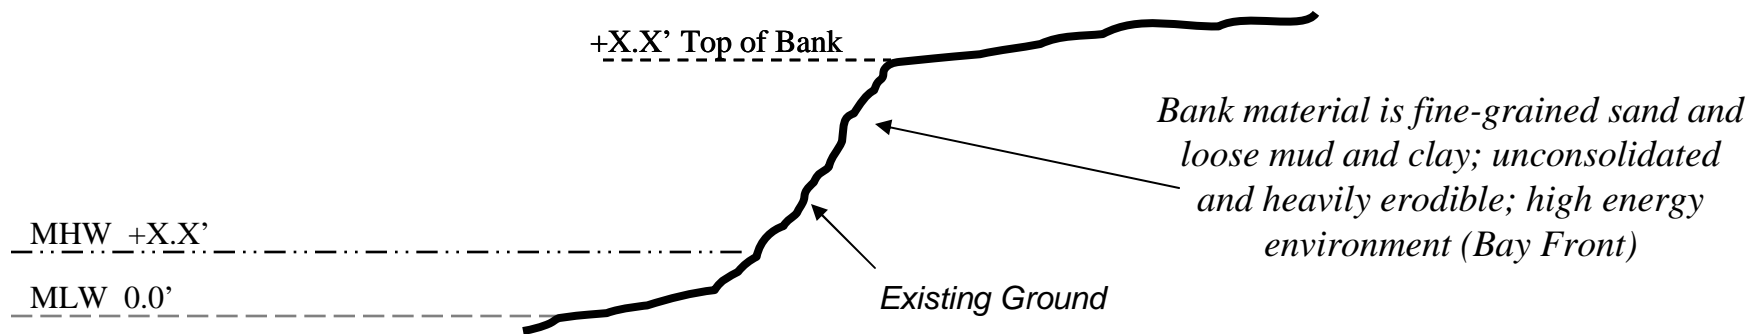


Project: Revetment

NOTES: Class of stone used, clean fill

Proposed Project Cross-section for:
 Applicant Name
 Mailing Address, Town, County, State

DATE, Page X of Y

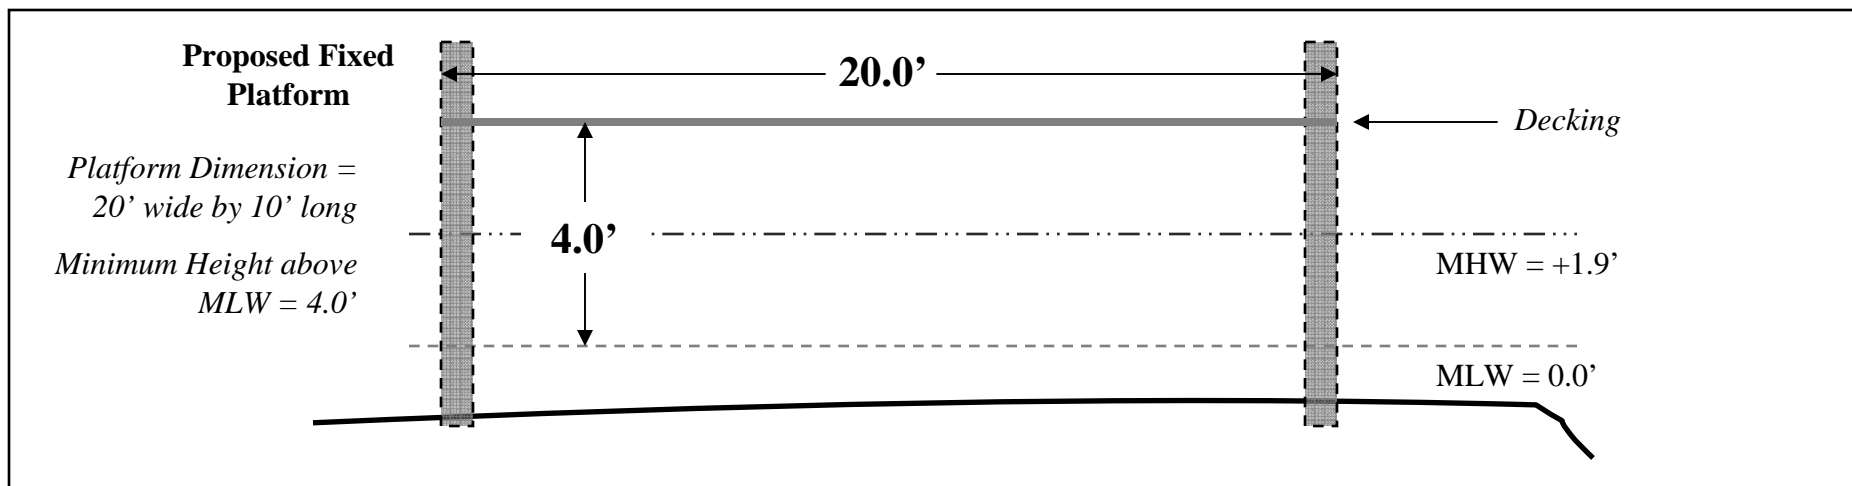
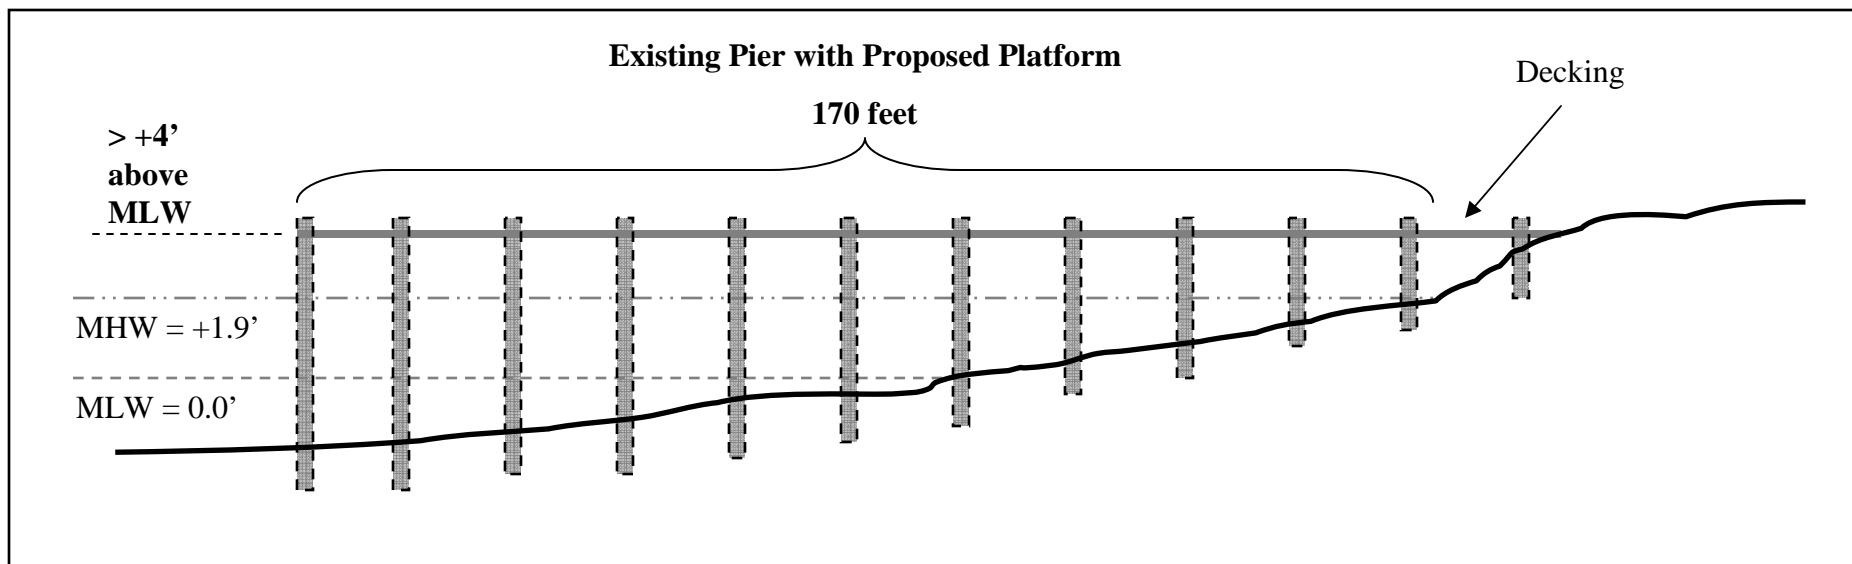


Platform on Existing Pier Project

PROJECT NOTES:

Proposed Project Cross-section for:
Applicant Name
Mailing Address, Town, County, State

DATE, Page X of Y

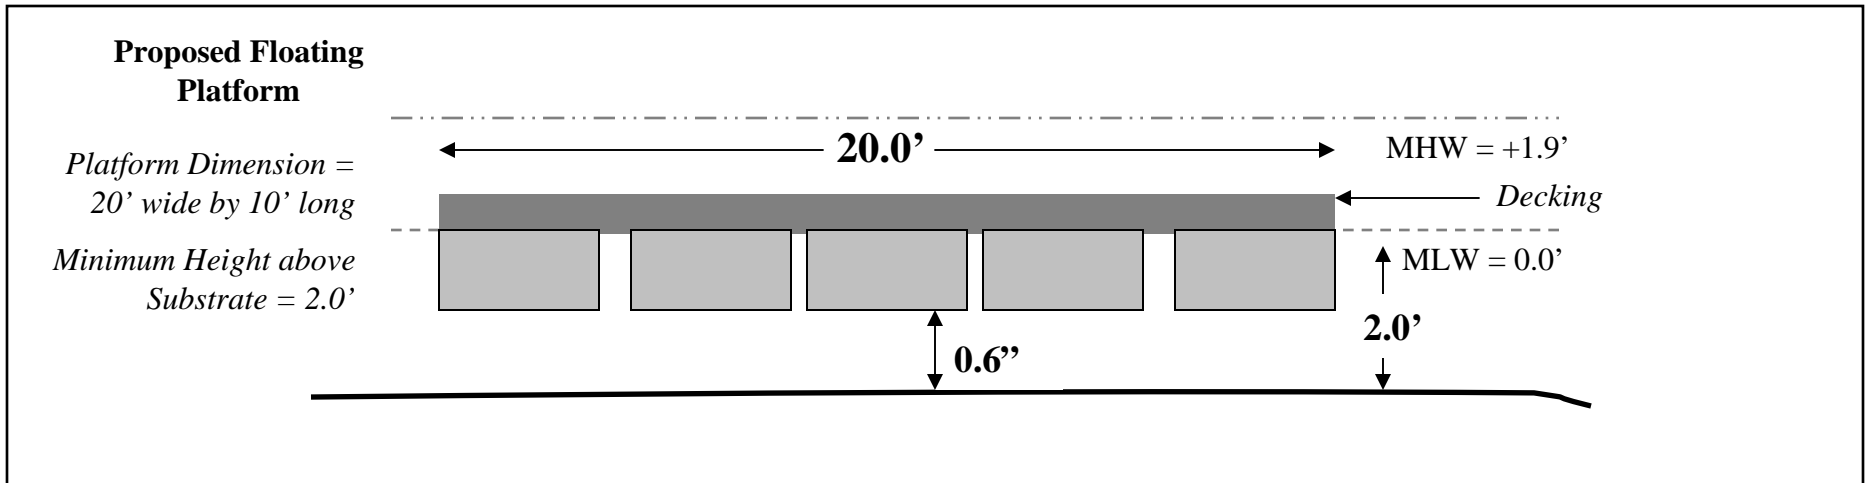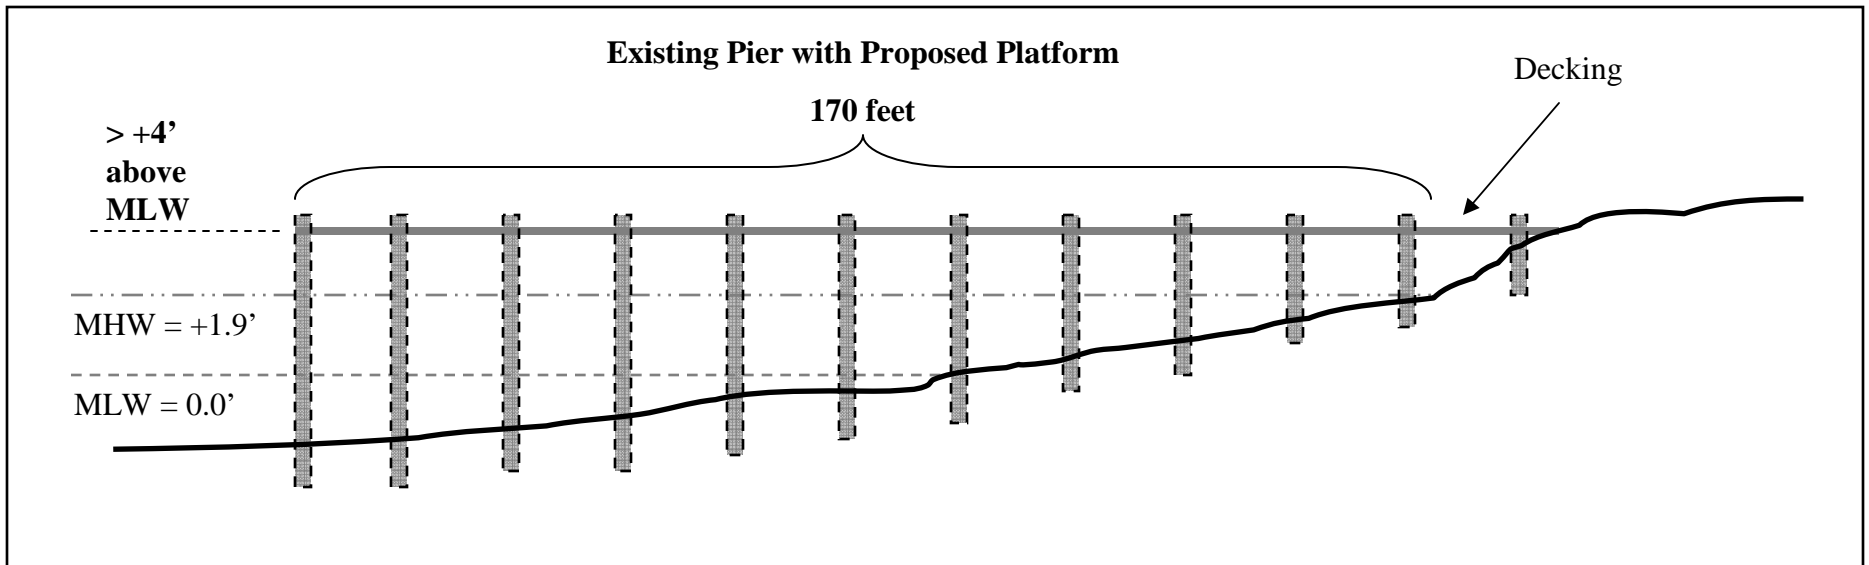

Platform on Existing Pier Project

PROJECT NOTES:

Proposed Project Cross-section for:
Applicant Name
Mailing Address, Town, County, State

DATE, Page X of Y